


SIGN LEGEND

- △ SIGN TO BE RELOCATED
- ▲ RELOCATED SIGN




60% DESIGN SUBMISSION  
PRELIMINARY - NOT FOR CONSTRUCTION

PROFESSIONAL CERTIFICATION		PROFESSIONAL SEAL	REUSE OF DOCUMENTS						<div><div>TOOLE DESIGN</div><div>8484 GEORGIA AVENUE, SUITE 800 SILVER SPRING, MD 20910 PHONE: 301.927.1900 FAX: 301.927.2800 www.tooledesign.com</div></div>	COMMONWEALTH AVENUE COMPLETE STREETS		PAVEMENT MARKING		PROJECT NO.
I HEREBY CERTIFY THAT THESE PLANS WERE PREPARED OR APPROVED BY ME, AND THAT I AM A DULY LICENSED PROFESSIONAL ENGINEER UNDER THE LAWS OF THE STATE OF [STATE], LICENSE NO. _____, EXPIRATION DATE: _____.			ALL DRAWINGS ARE INSTRUMENTS OF PROFESSIONAL SERVICE FOR THIS PROJECT. REUSE OR ALTERATION IS AT THE USER'S SOLE RISK.							PAVEMENT MARKING AND SIGNING PLAN		DATE		DRAWING NO. C1-1
			DSGN SD											
			DR MMG											
			CHK RP											
APVD XX		NO.	DATE	REVISION		BY	APVD	SHEET NO.						

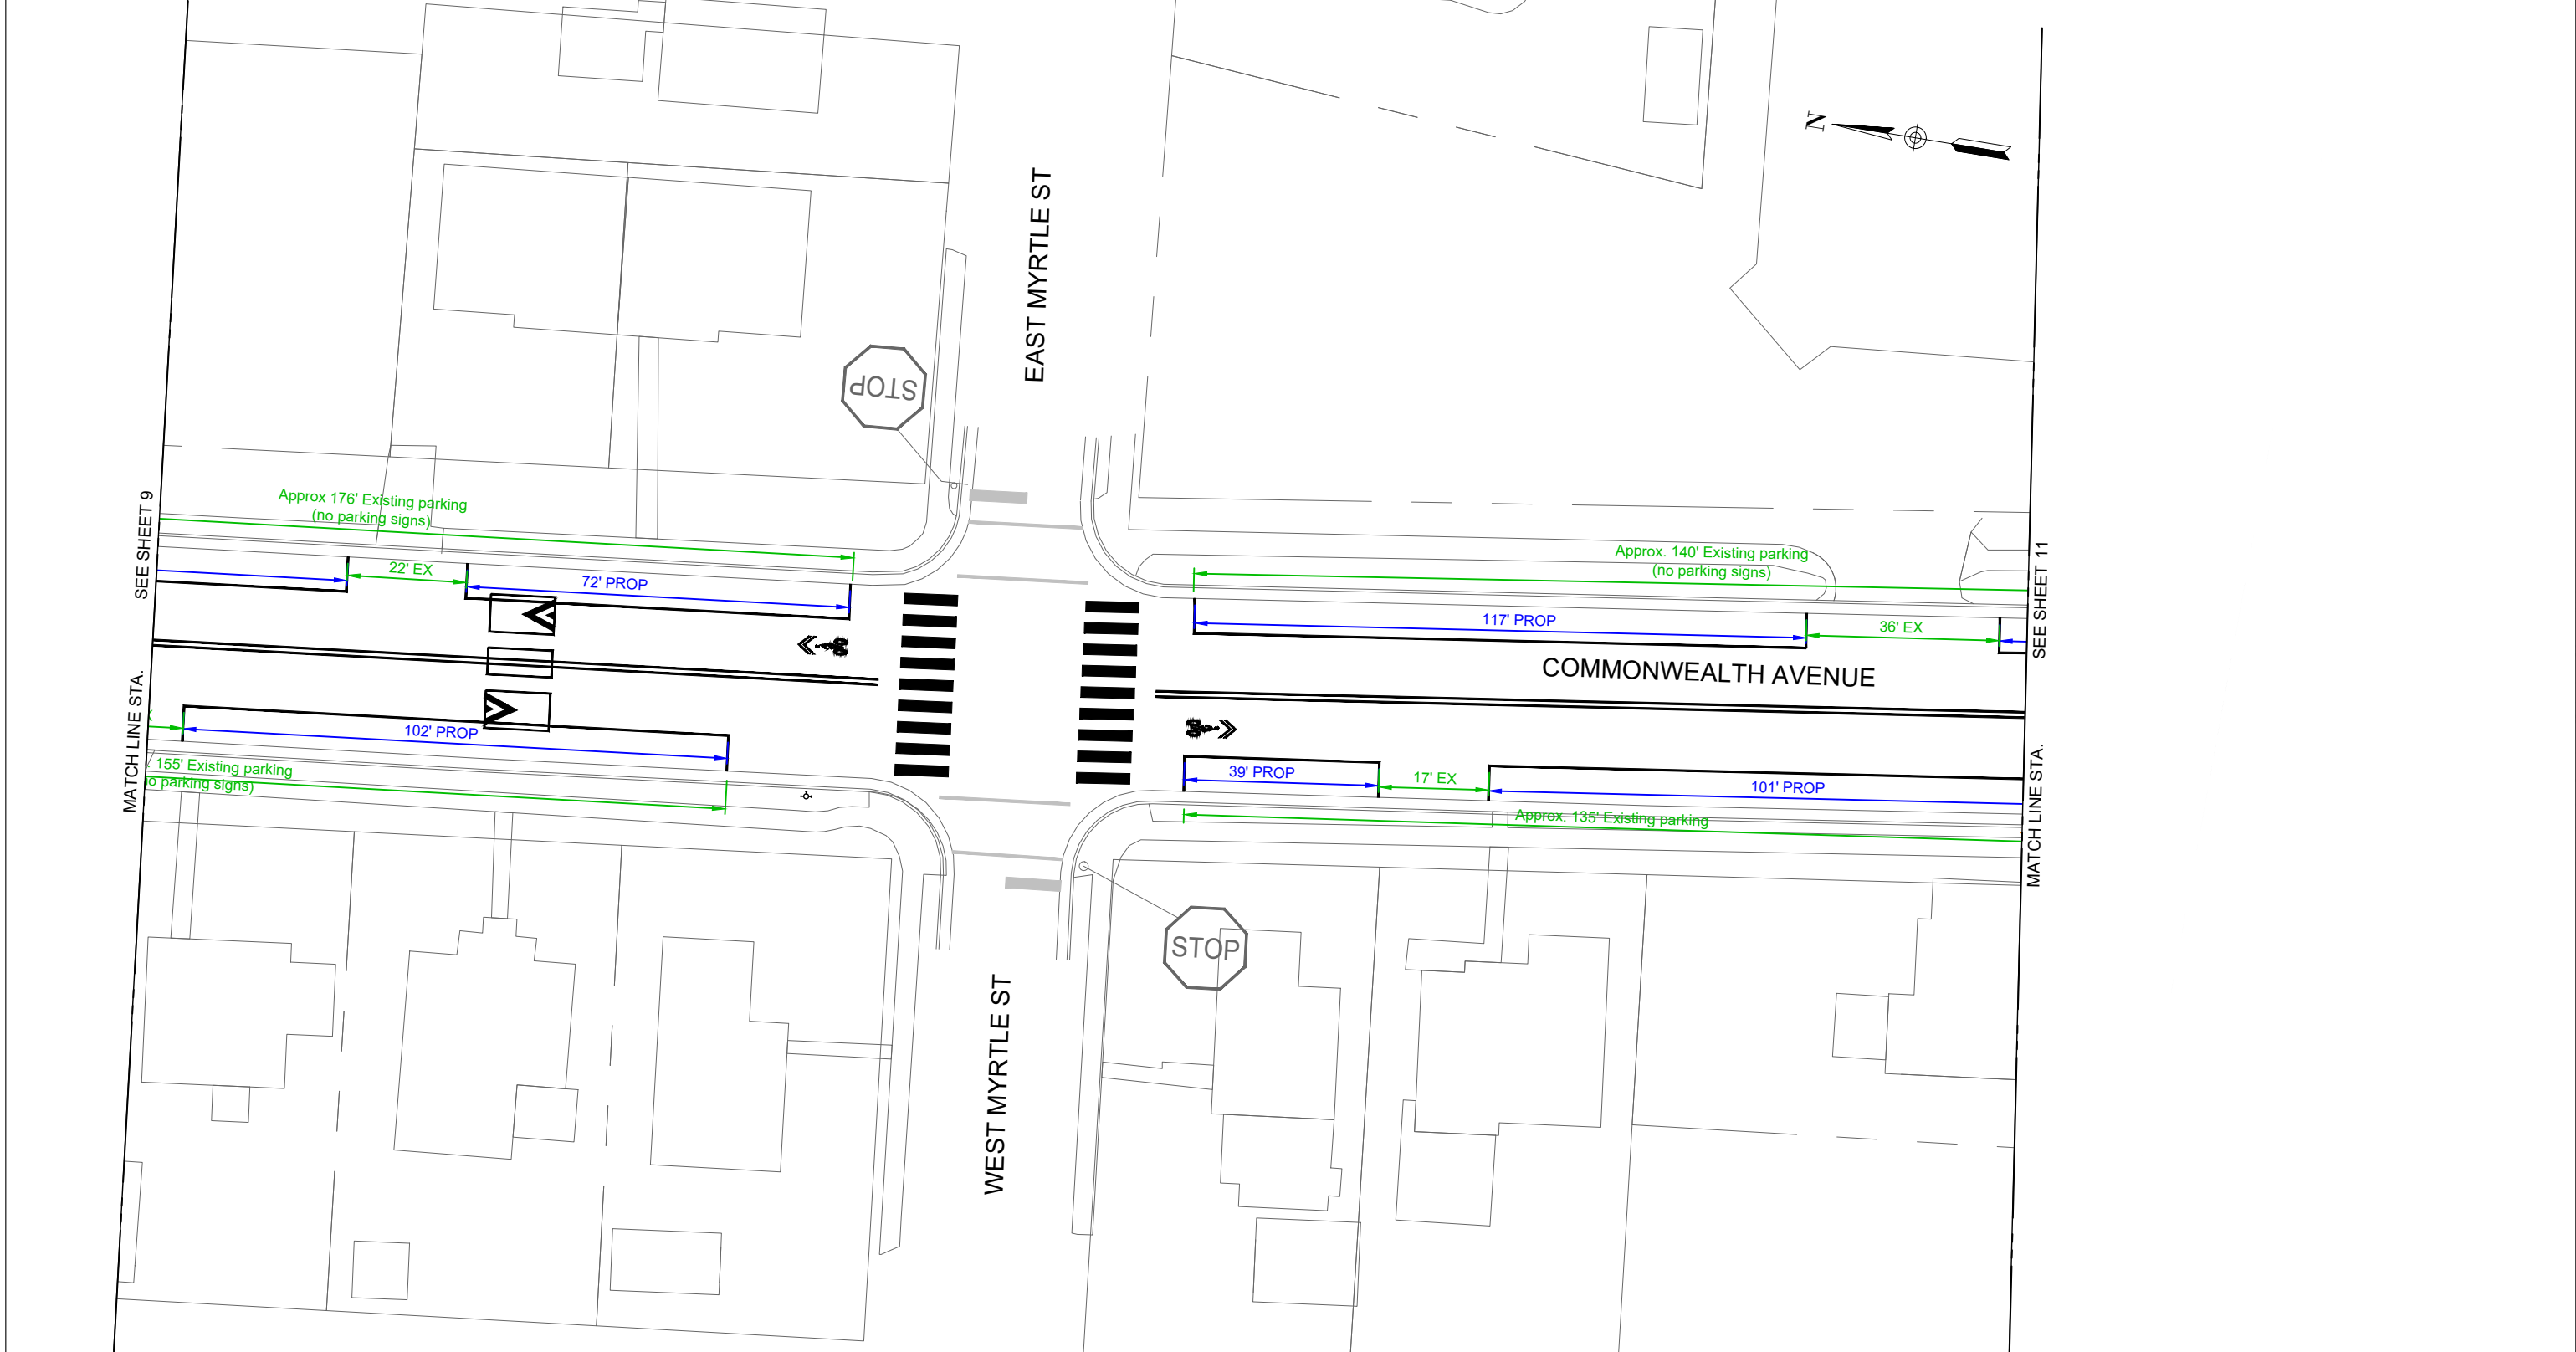


SIGN LEGEND

- △ SIGN TO BE RELOCATED
- ▲ RELOCATED SIGN

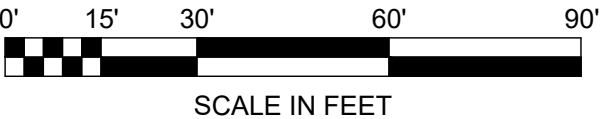

60% DESIGN SUBMISSION  
PRELIMINARY - NOT FOR CONSTRUCTION

PROFESSIONAL CERTIFICATION		PROFESSIONAL SEAL	REUSE OF DOCUMENTS ALL DRAWINGS ARE INSTRUMENTS OF PROFESSIONAL SERVICE FOR THIS PROJECT. REUSE OR ALTERATION IS AT THE USER'S SOLE RISK.						<div><div>TOOLE</div><div>DESIGN</div></div> <div>8484 GEORGIA AVENUE, SUITE 800 SILVER SPRING, MD 20910 PHONE: 301.927.1900 FAX: 301.927.2800 www.tooledesign.com</div>	COMMONWEALTH AVENUE COMPLETE STREETS		PAVEMENT MARKING		PROJECT NO.	
I HEREBY CERTIFY THAT THESE PLANS WERE PREPARED OR APPROVED BY ME, AND THAT I AM A DULY LICENSED PROFESSIONAL ENGINEER UNDER THE LAWS OF THE STATE OF [STATE]. LICENSE NO. _____, EXPIRATION DATE: _____.			DSGN		SD							DATE			
			DR		MMG							DRAWING NO.			
			CHK		RP							C1-2			
			APVD		XX							SHEET NO.			
		NO.	DATE		REVISION		BY	APVD							

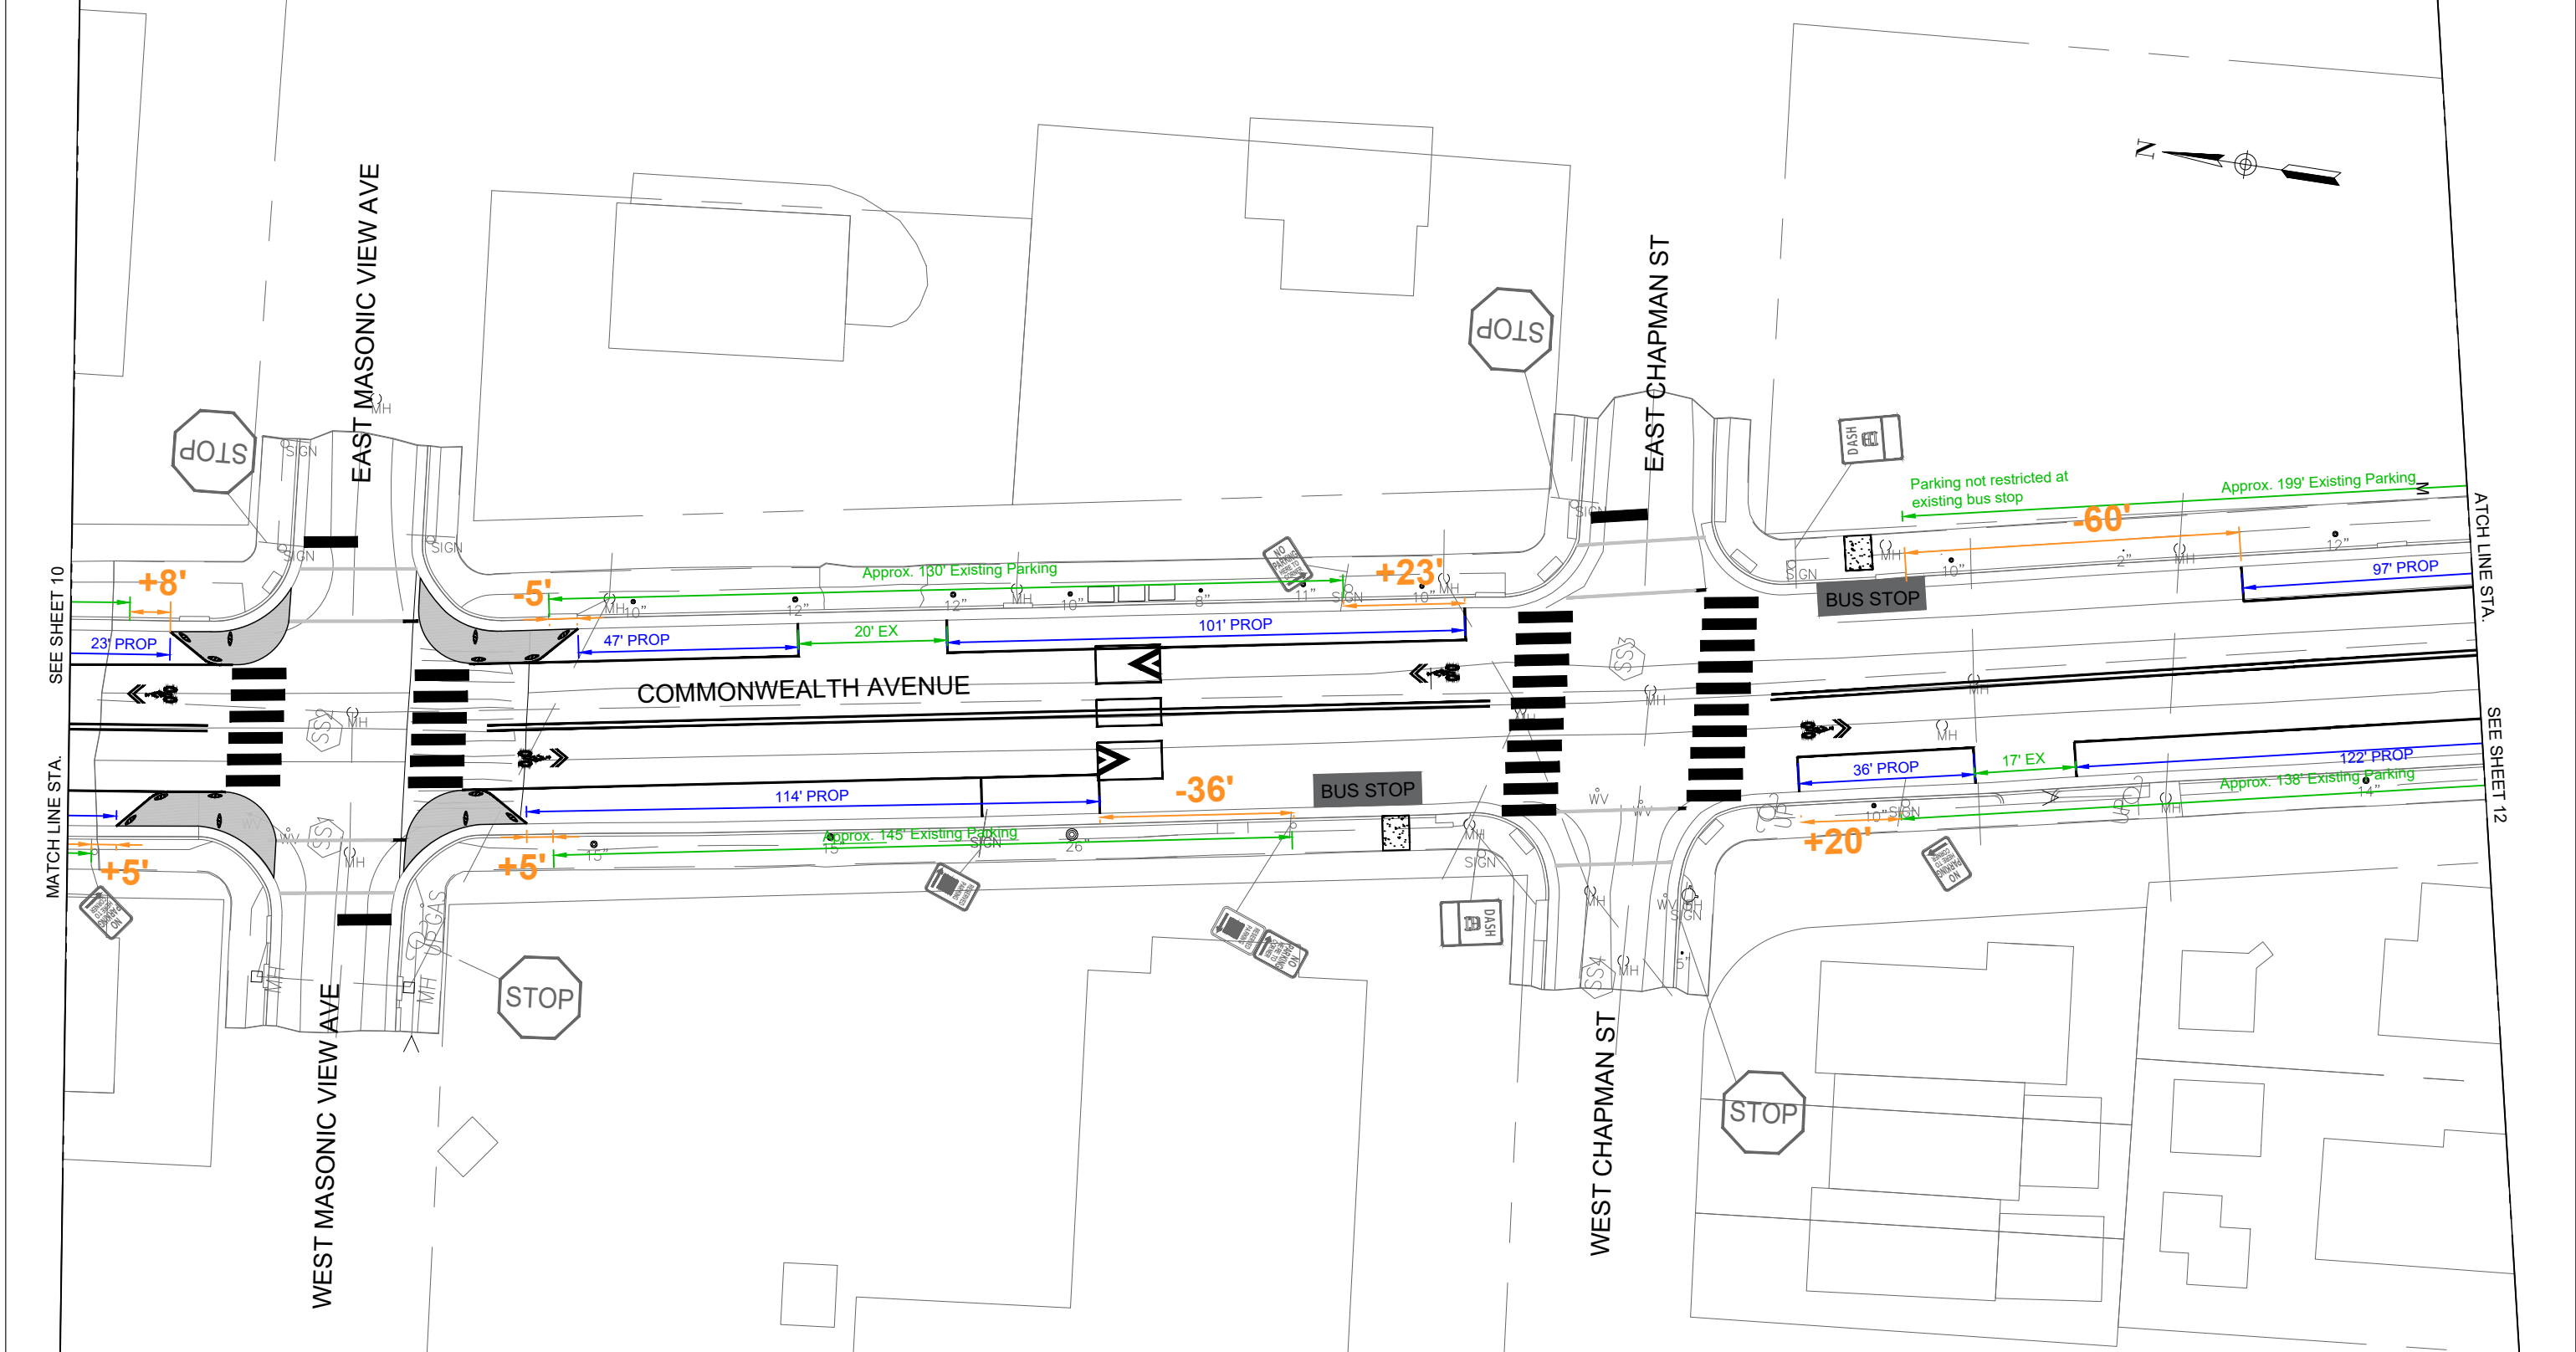


SIGN LEGEND

- △ SIGN TO BE RELOCATED
- ▲ RELOCATED SIGN



60% DESIGN SUBMISSION  
PRELIMINARY - NOT FOR CONSTRUCTION

PROFESSIONAL CERTIFICATION  I HEREBY CERTIFY THAT THESE PLANS WERE PREPARED OR APPROVED BY ME, AND THAT I AM A DULY LICENSED PROFESSIONAL ENGINEER UNDER THE LAWS OF THE STATE OF [STATE], LICENSE NO. _____, EXPIRATION DATE: _____.		REUSE OF DOCUMENTS ALL DRAWINGS ARE INSTRUMENTS OF PROFESSIONAL SERVICE FOR THIS PROJECT. REUSE OR ALTERATION IS AT THE USER'S SOLE RISK.				<div>TOOLE DESIGN</div> <div>8484 GEORGIA AVENUE, SUITE 800 SILVER SPRING, MD 20910 PHONE: 301.927.1900 FAX: 301.927.2800 WWW.TOOLEDESIGN.COM</div>		COMMONWEALTH AVENUE COMPLETE STREETS		PAVEMENT MARKING  PAVEMENT MARKING AND SIGNING PLAN		PROJECT NO.
												DATE
												DRAWING NO. C1-3
												SHEET NO.
PROFESSIONAL SEAL		DSGN	SD									
		DR	MMG									
		CHK	RP									
		APVD	XX	NO.	DATE	REVISION	BY	APVD				

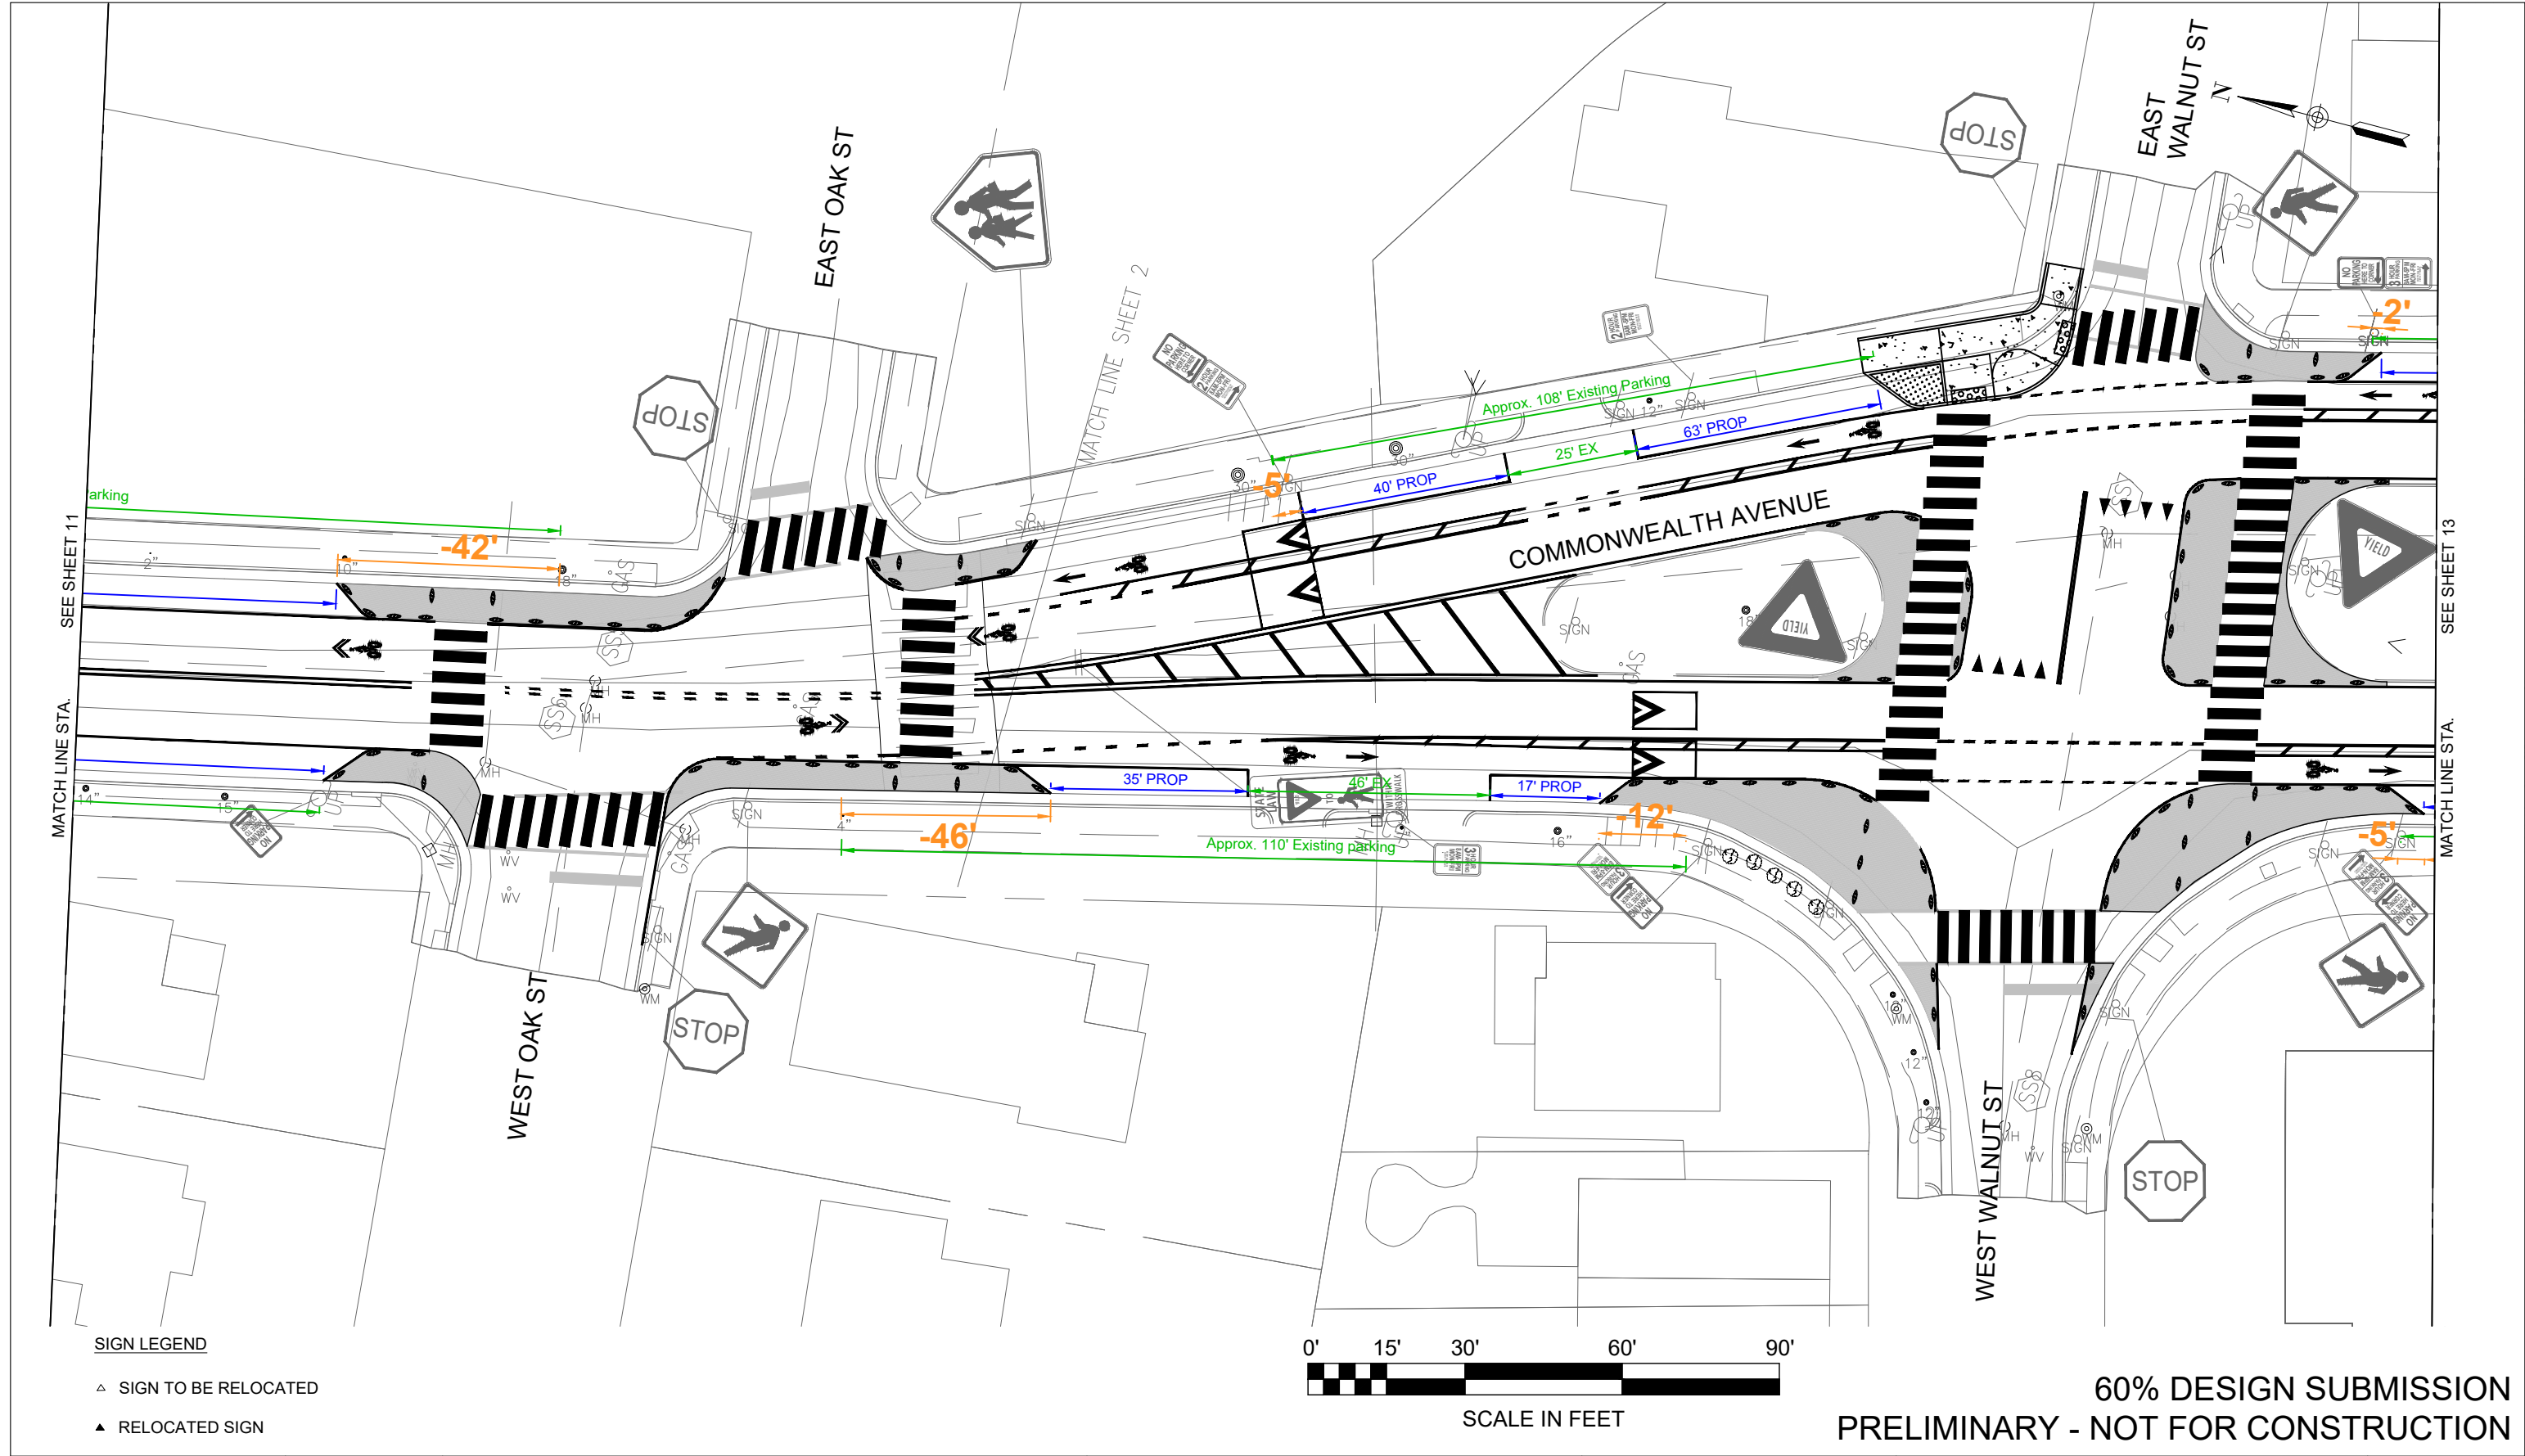


SIGN LEGEND

- △ SIGN TO BE RELOCATED
- ▲ RELOCATED SIGN


PROFESSIONAL CERTIFICATION  I HEREBY CERTIFY THAT THESE PLANS WERE PREPARED OR APPROVED BY ME, AND THAT I AM A DULY LICENSED PROFESSIONAL ENGINEER UNDER THE LAWS OF THE STATE OF [STATE], LICENSE NO. _____, EXPIRATION DATE: _____.		REUSE OF DOCUMENTS ALL DRAWINGS ARE INSTRUMENTS OF PROFESSIONAL SERVICE FOR THIS PROJECT. REUSE OR ALTERATION IS AT THE USER'S SOLE RISK.				<div>TOOLE DESIGN</div> <div>8484 GEORGIA AVENUE, SUITE 800 SILVER SPRING, MD 20910 PHONE: 301.927.1900 FAX: 301.927.2800 www.tooledesign.com</div>	COMMONWEALTH AVENUE COMPLETE STREETS	PAVEMENT MARKING		PROJECT NO.
		DSGN	SD					PAVEMENT MARKING AND SIGNING PLAN		DATE
		DR	MMG							DRAWING NO. C1-4
		CHK	RP							SHEET NO.
		APVD	XX	NO.	DATE	REVISION	BY	APVD		



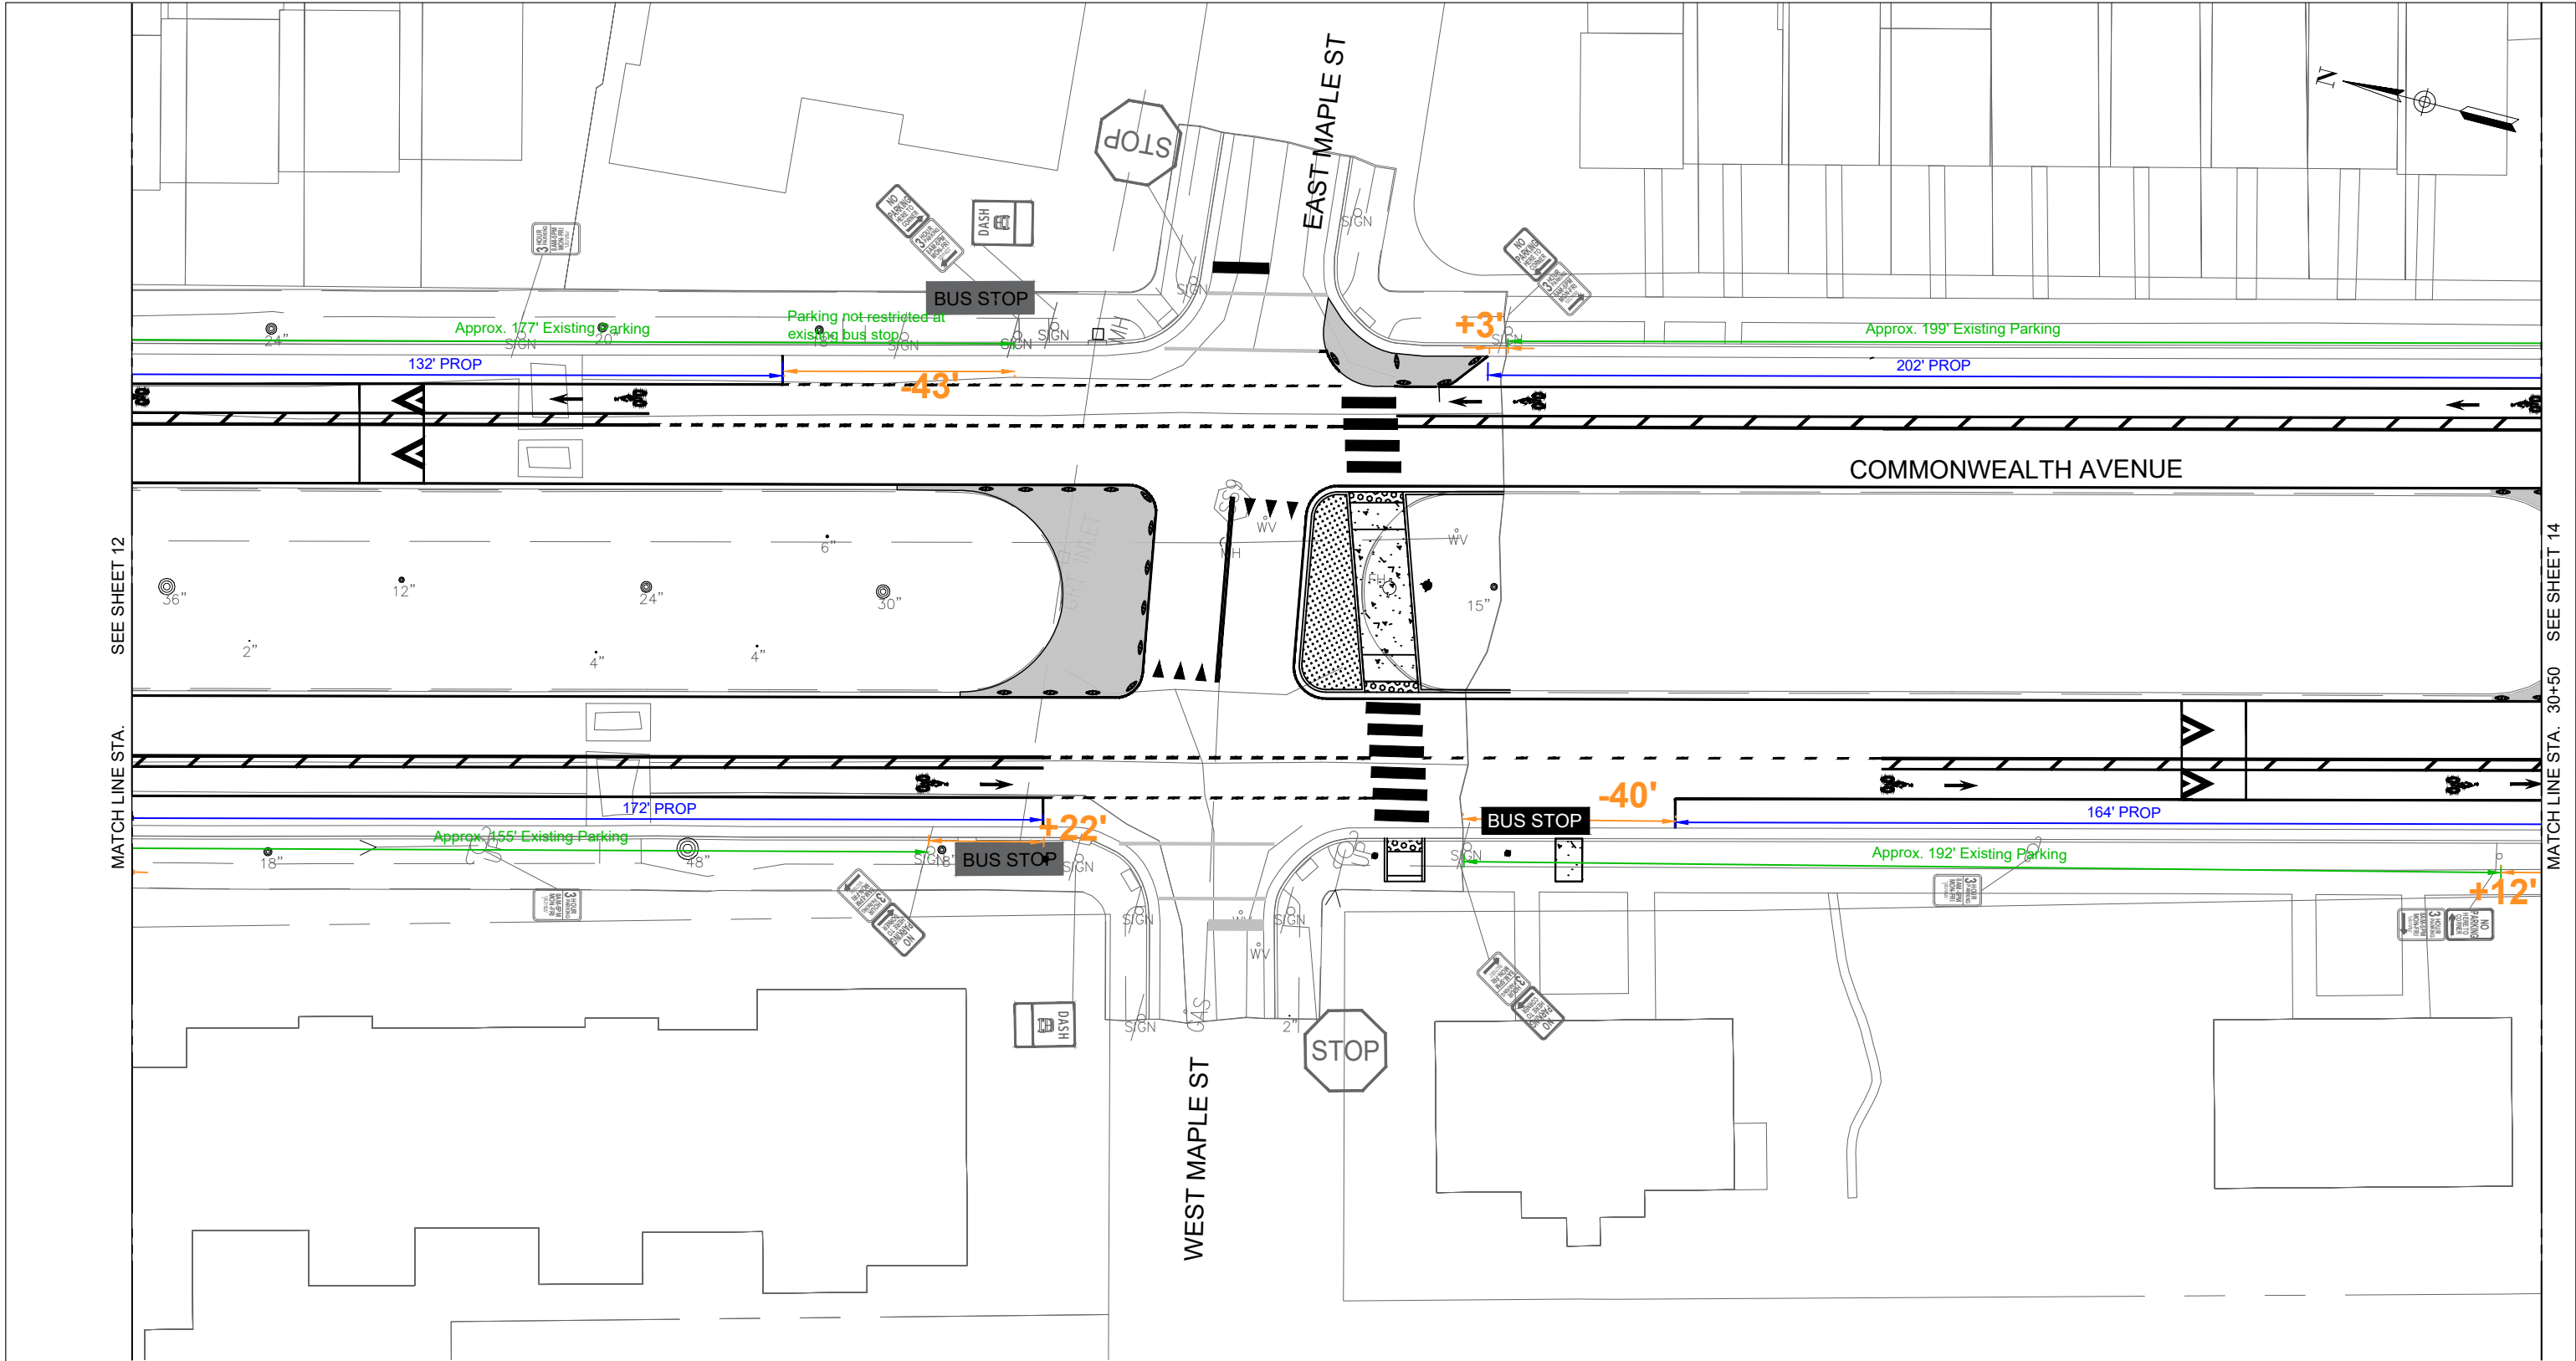


SIGN LEGEND

- △ SIGN TO BE RELOCATED
- ▲ RELOCATED SIGN

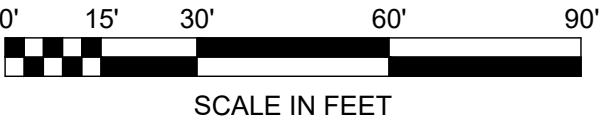


60% DESIGN SUBMISSION  
PRELIMINARY - NOT FOR CONSTRUCTION

PROFESSIONAL CERTIFICATION  I HEREBY CERTIFY THAT THESE PLANS WERE PREPARED OR APPROVED BY ME, AND THAT I AM A DULY LICENSED PROFESSIONAL ENGINEER UNDER THE LAWS OF THE STATE OF [STATE], LICENSE NO. _____, EXPIRATION DATE: _____.	PROFESSIONAL SEAL	REUSE OF DOCUMENTS ALL DRAWINGS ARE INSTRUMENTS OF PROFESSIONAL SERVICE FOR THIS PROJECT. REUSE OR ALTERATION IS AT THE USER'S SOLE RISK.				TOOLE DESIGN 8484 GEORGIA AVENUE, SUITE 800 SILVER SPRING, MD 20910 PHONE: 301.927.1900 FAX: 301.927.2800 www.tooledesign.com	COMMONWEALTH AVENUE COMPLETE STREETS	PAVEMENT MARKING	PROJECT NO.
		DSGN	SD					PAVEMENT MARKING AND SIGNING PLAN	DATE
		DR	MMG						DRAWING NO.
		CHK	RP						SHEET NO.
		APVD	XX	NO.	DATE	REVISION	BY	APVD	

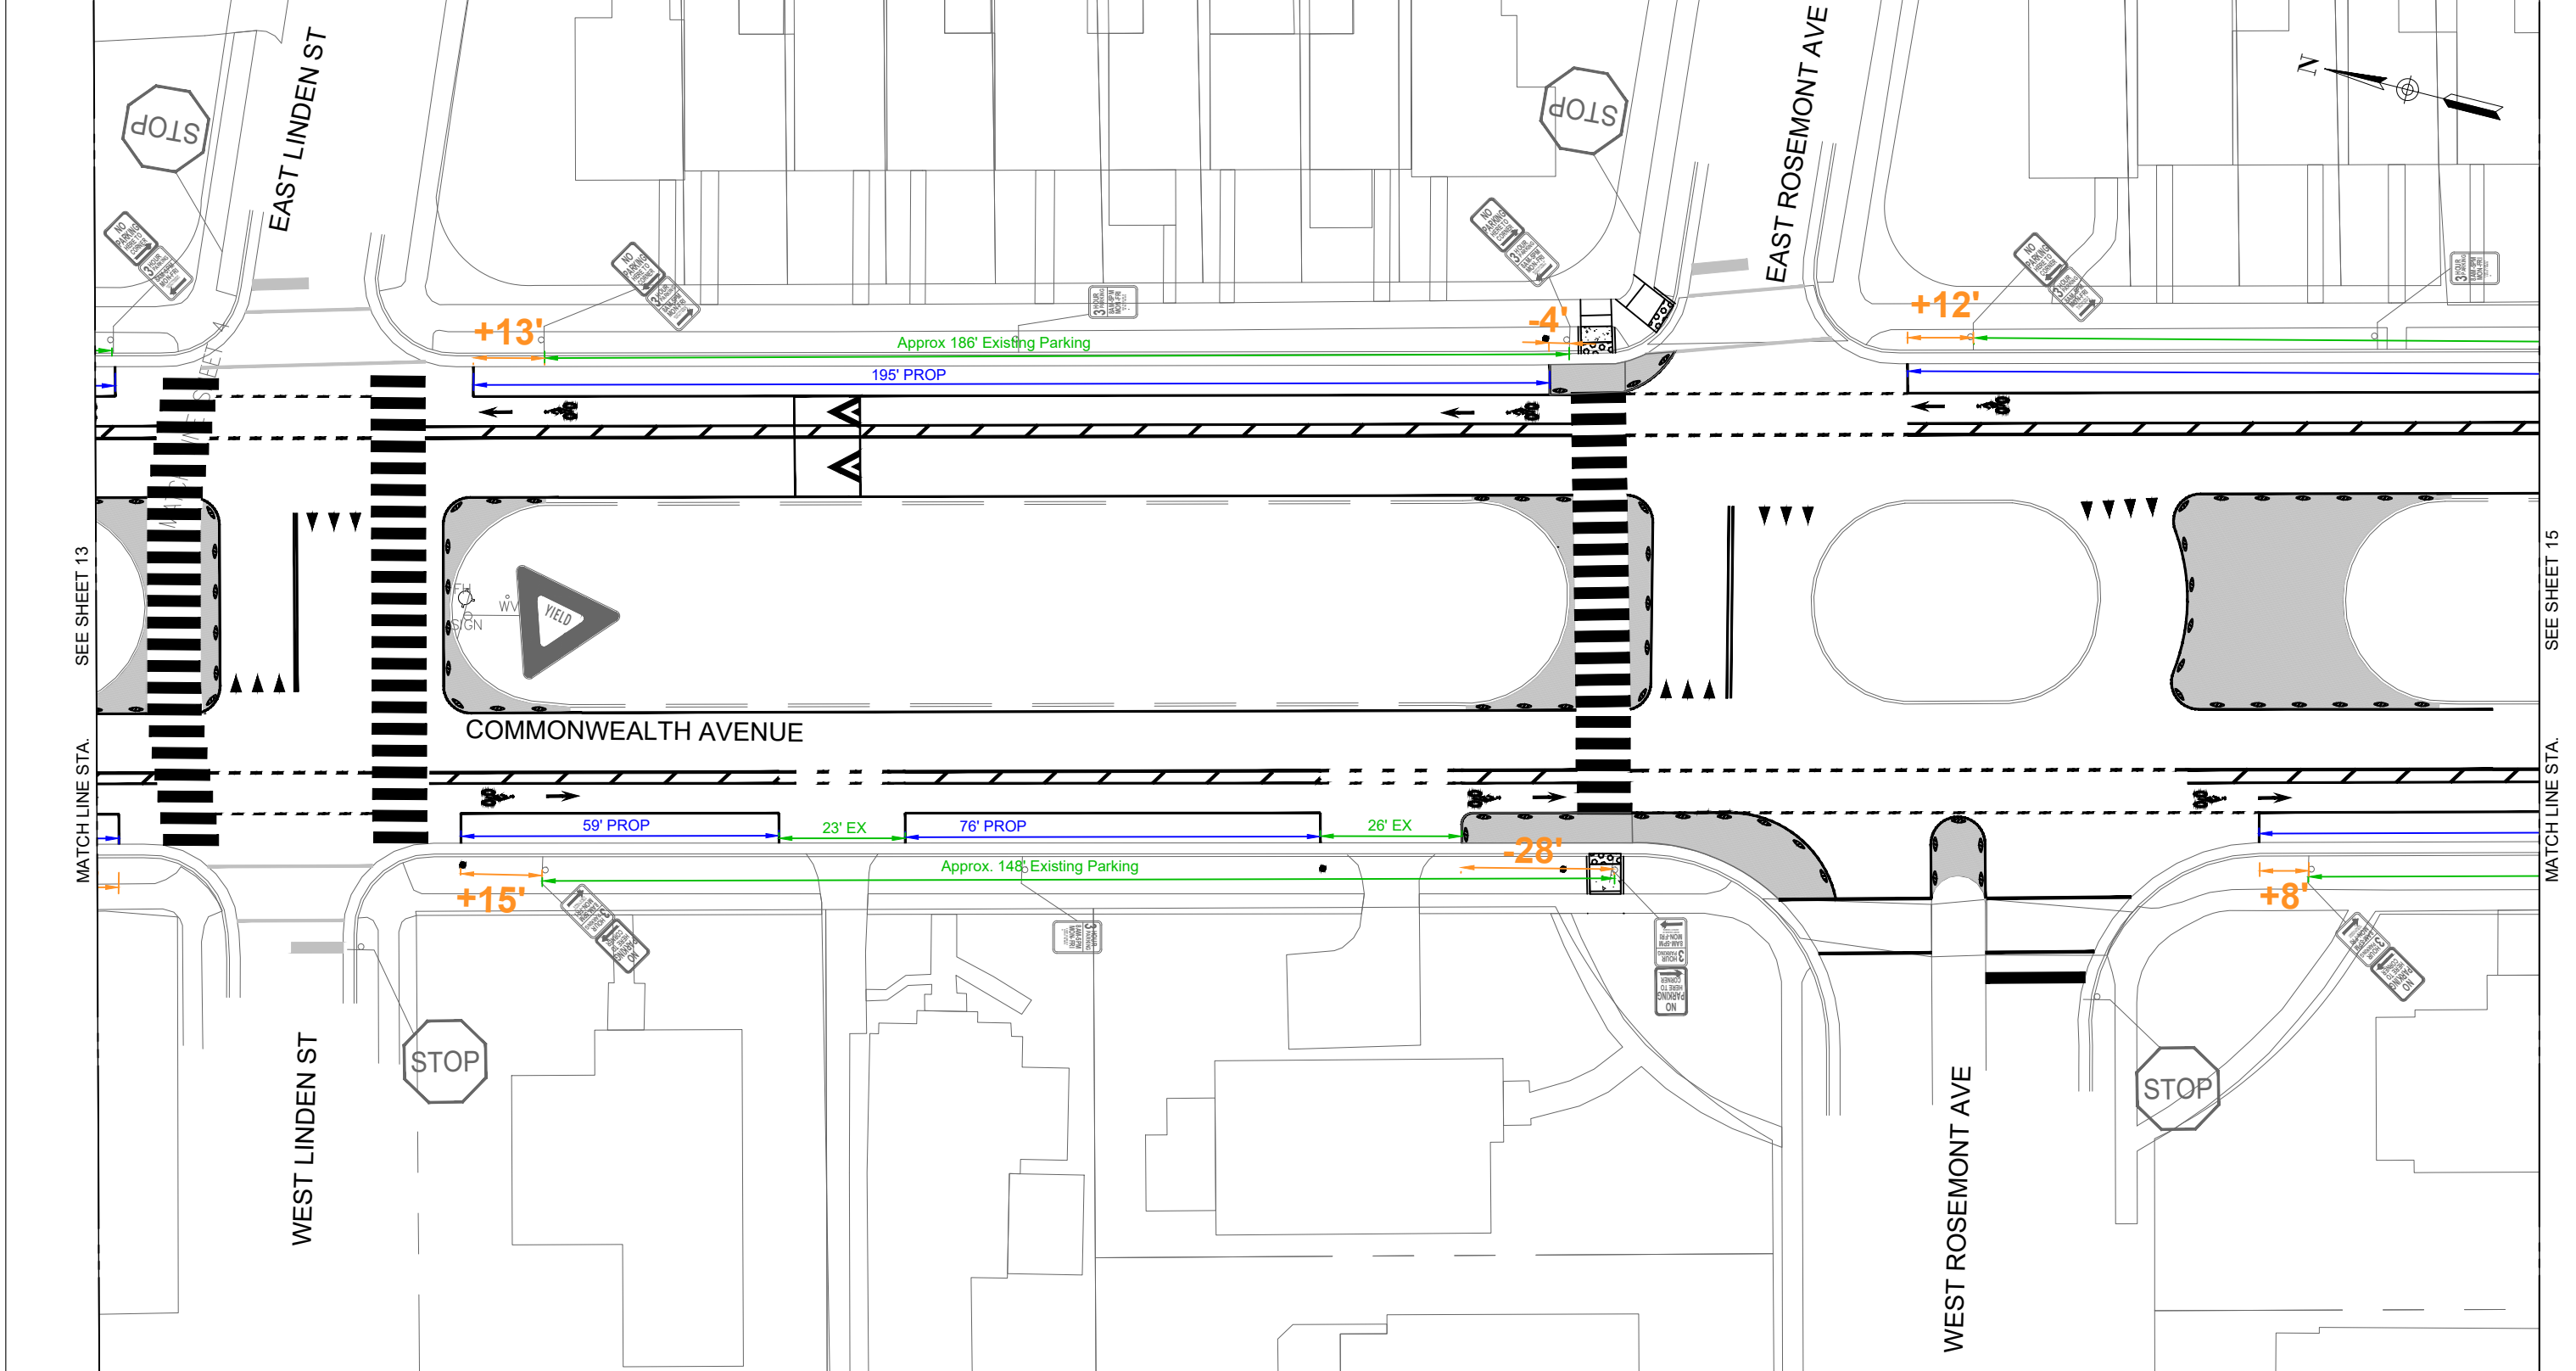


SIGN LEGEND

- △ SIGN TO BE RELOCATED
- ▲ RELOCATED SIGN

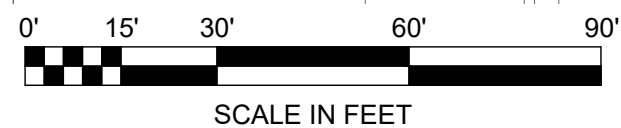


60% DESIGN SUBMISSION  
PRELIMINARY - NOT FOR CONSTRUCTION

PROFESSIONAL CERTIFICATION		PROFESSIONAL SEAL	REUSE OF DOCUMENTS							<div><div>TOOLE</div><div>DESIGN</div></div> <div>8484 GEORGIA AVENUE, SUITE 800 SILVER SPRING, MD 20910 PHONE: 301.927.1900 FAX: 301.927.2800 www.tooledesign.com</div>	COMMONWEALTH AVENUE COMPLETE STREETS	PAVEMENT MARKING		PROJECT NO.
I HEREBY CERTIFY THAT THESE PLANS WERE PREPARED OR APPROVED BY ME, AND THAT I AM A DULY LICENSED PROFESSIONAL ENGINEER UNDER THE LAWS OF THE STATE OF [STATE], LICENSE NO. _____, EXPIRATION DATE: _____.			ALL DRAWINGS ARE INSTRUMENTS OF PROFESSIONAL SERVICE FOR THIS PROJECT. REUSE OR ALTERATION IS AT THE USER'S SOLE RISK.									PAVEMENT MARKING AND SIGNING PLAN		DATE
			DSGN	SD										DRAWING NO.
			DR	MMG										C1-6
			CHK	RP										SHEET NO.
		APVD	XX	NO.	DATE	REVISION		BY	APVD					

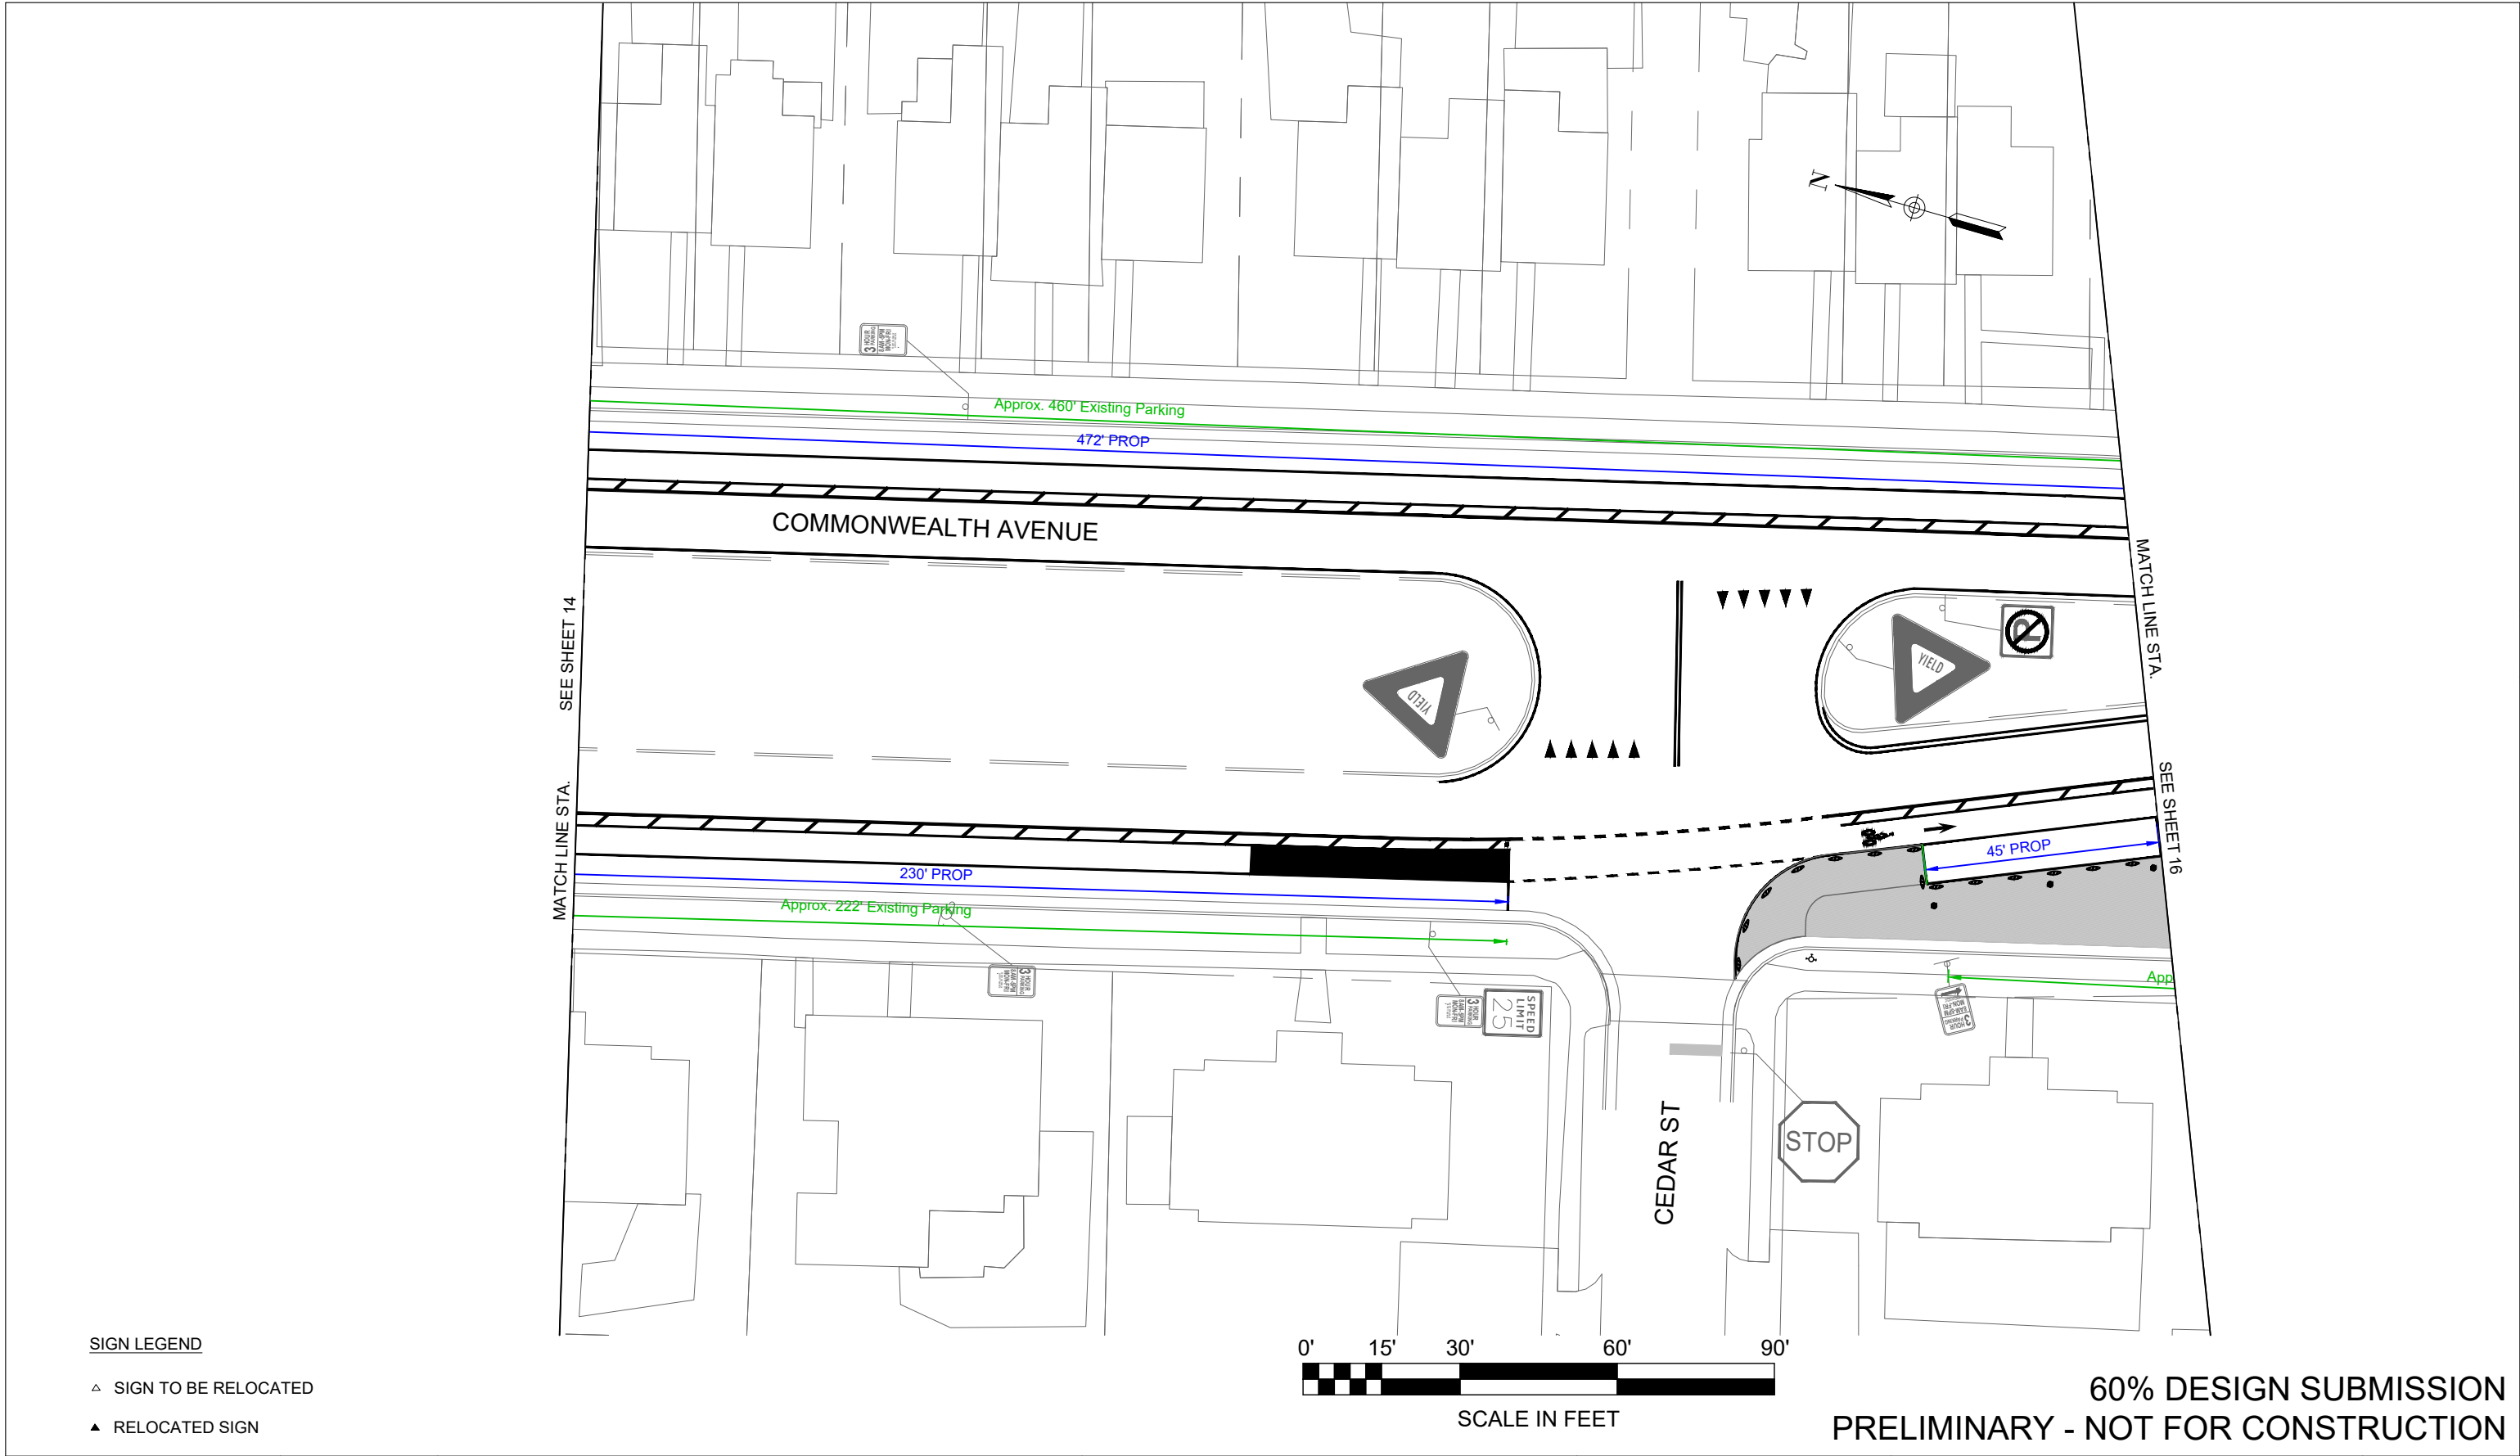


PROFESSIONAL CERTIFICATION		PROFESSIONAL SEAL	REUSE OF DOCUMENTS						<div><div>TOOLE DESIGN</div><div>8484 GEORGIA AVENUE, SUITE 800 SILVER SPRING, MD 20910 PHONE: 301.927.1900 FAX: 301.927.2800 www.tooledesign.com</div></div>	COMMONWEALTH AVENUE COMPLETE STREETS		PAVEMENT MARKING		PROJECT NO.
I HEREBY CERTIFY THAT THESE PLANS WERE PREPARED OR APPROVED BY ME, AND THAT I AM A DULY LICENSED PROFESSIONAL ENGINEER UNDER THE LAWS OF THE STATE OF [STATE], LICENSE NO. _____, EXPIRATION DATE: _____.			ALL DRAWINGS ARE INSTRUMENTS OF PROFESSIONAL SERVICE FOR THIS PROJECT. REUSE OR ALTERATION IS AT THE USER'S SOLE RISK.							PAVEMENT MARKING AND SIGNING PLAN		DATE		
			DSGN	SD									DRAWING NO.	C1-7
			DR	MMG									SHEET NO.	
			CHK	RP										
		APVD	XX	NO.	DATE	REVISION		BY	APVD					

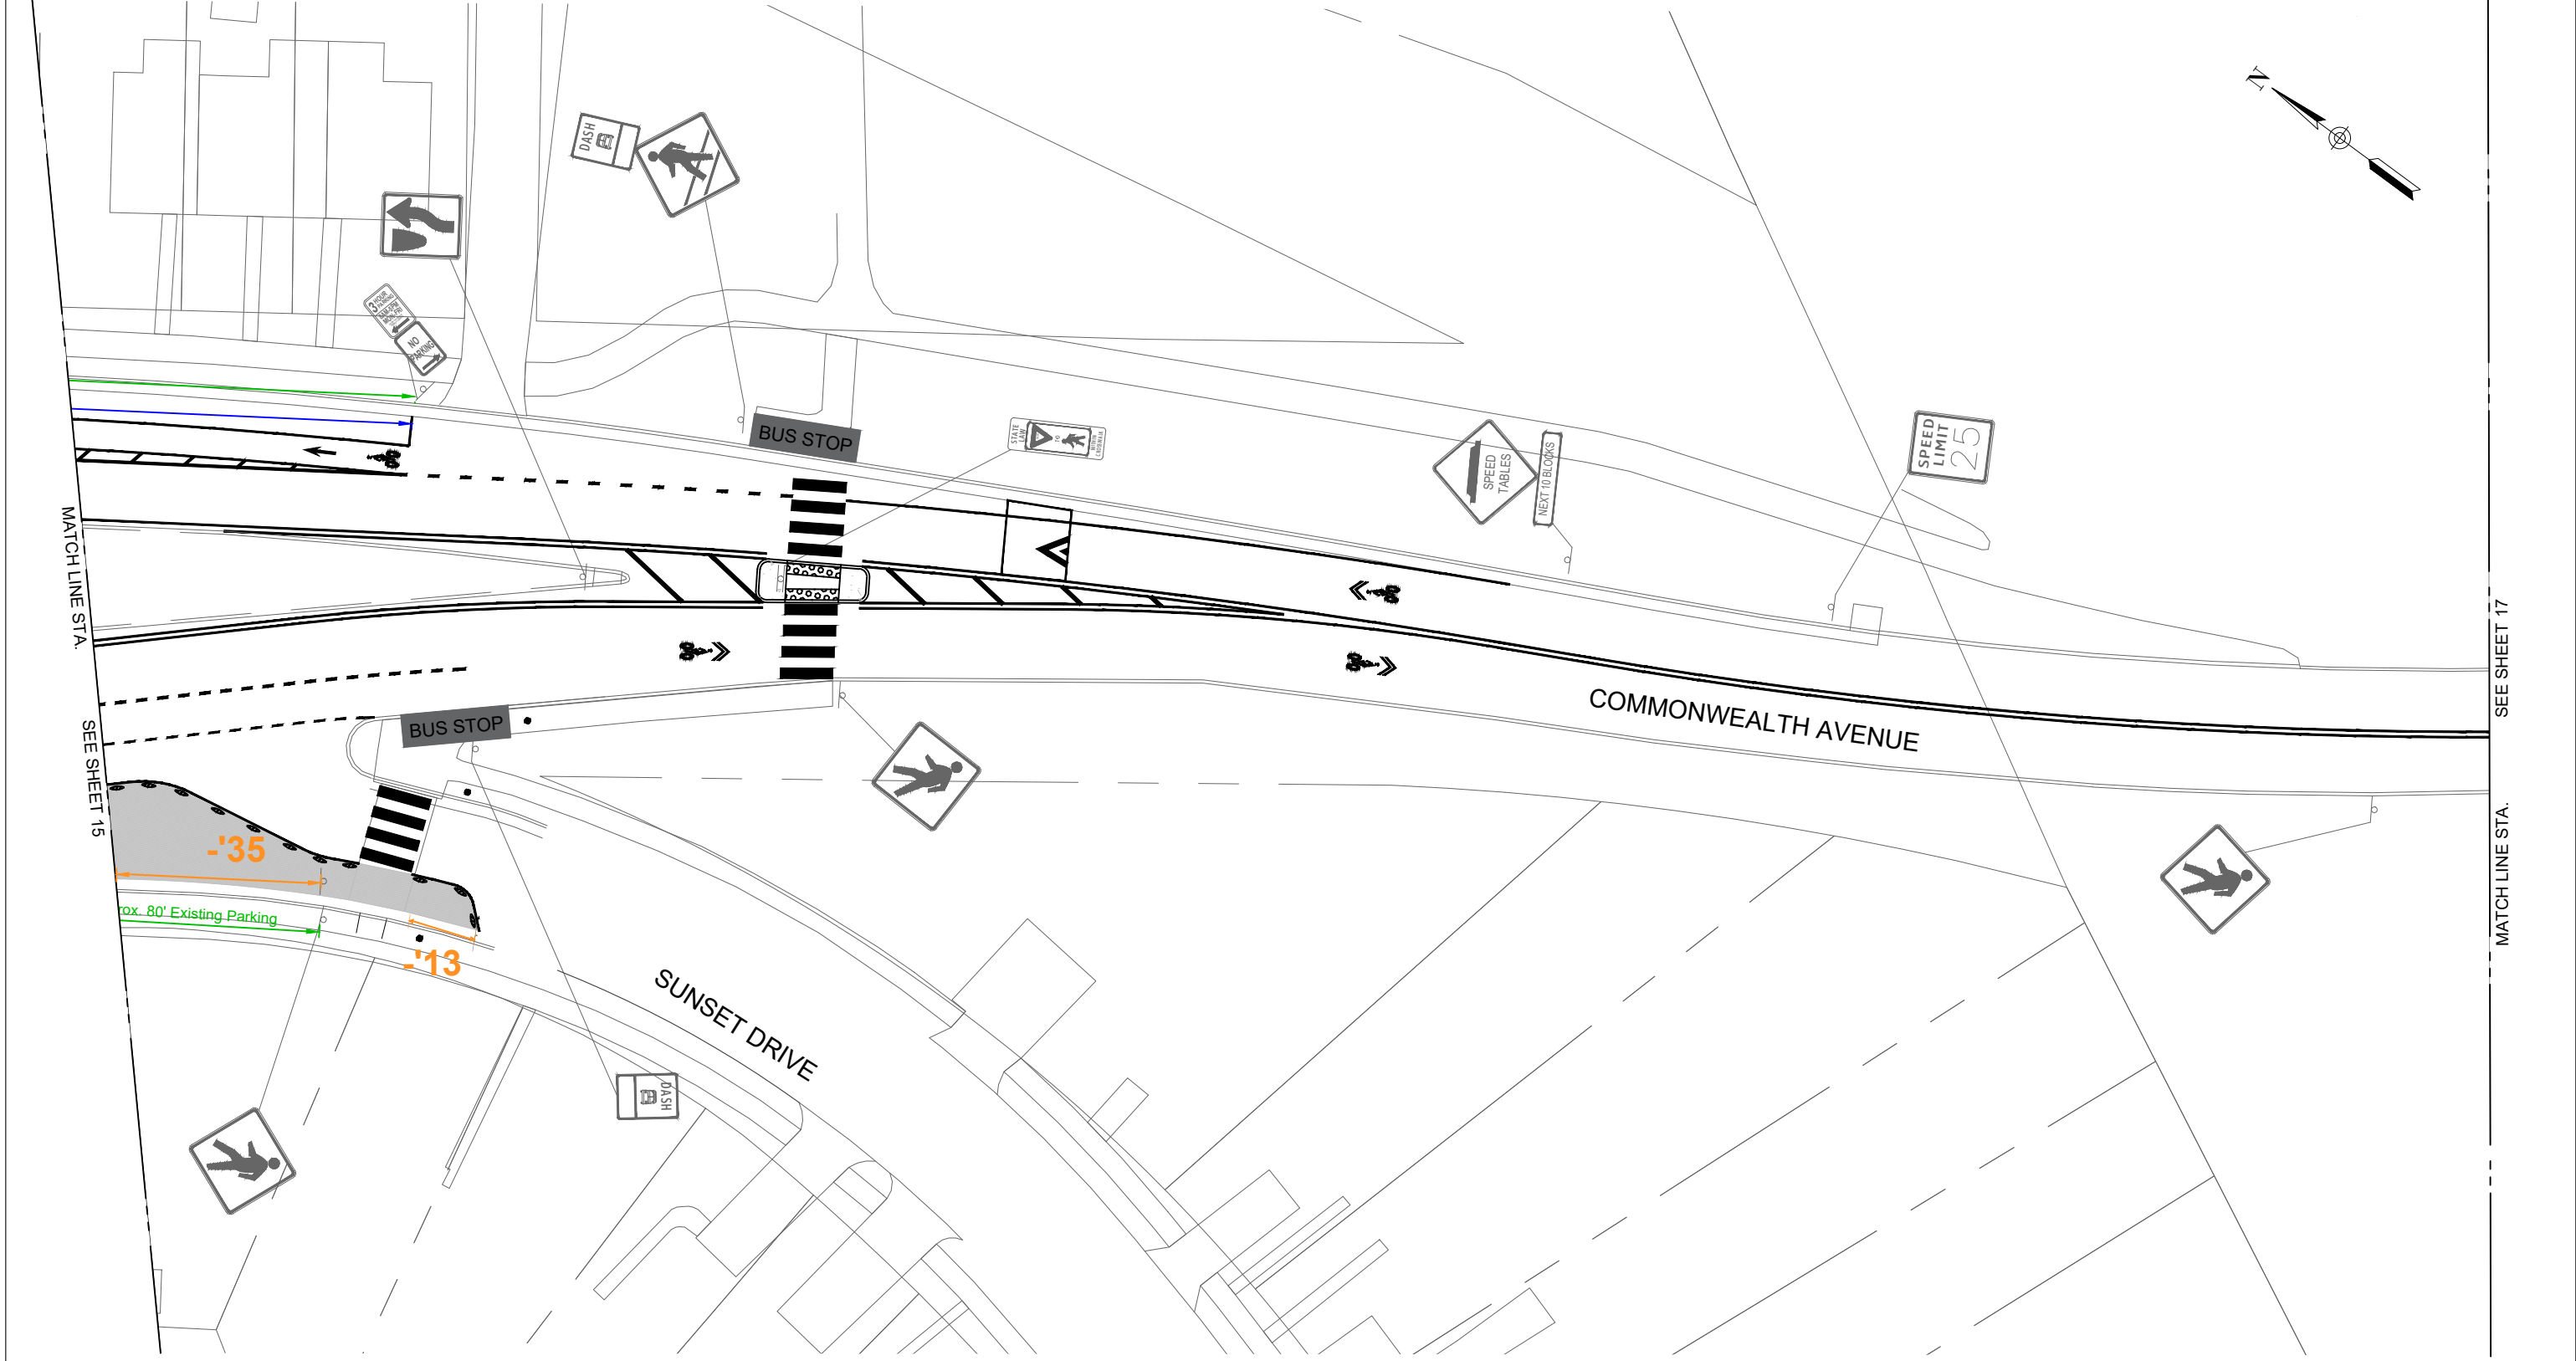

SIGN LEGEND


- △ SIGN TO BE RELOCATED
- ▲ RELOCATED SIGN

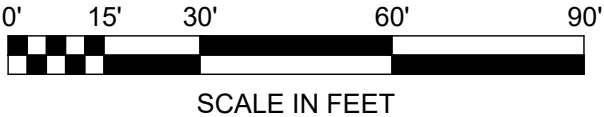

60% DESIGN SUBMISSION  
PRELIMINARY - NOT FOR CONSTRUCTION

PROFESSIONAL CERTIFICATION		PROFESSIONAL SEAL	REUSE OF DOCUMENTS ALL DRAWINGS ARE INSTRUMENTS OF PROFESSIONAL SERVICE FOR THIS PROJECT. REUSE OR ALTERATION IS AT THE USER'S SOLE RISK.						<div>TOOLE DESIGN</div> <div>8484 GEORGIA AVENUE, SUITE 800 SILVER SPRING, MD 20910 PHONE: 301.927.1900 FAX: 301.927.2800 www.tooledesign.com</div>		COMMONWEALTH AVENUE COMPLETE STREETS		PAVEMENT MARKING		PROJECT NO.
I HEREBY CERTIFY THAT THESE PLANS WERE PREPARED OR APPROVED BY ME, AND THAT I AM A DULY LICENSED PROFESSIONAL ENGINEER UNDER THE LAWS OF THE STATE OF [STATE], LICENSE NO. _____, EXPIRATION DATE: _____.			DSGN	SD									PAVEMENT MARKING AND SIGNING PLAN		DATE
			DR	MMG											DRAWING NO.
			CHK	RP											C1-8
			APVD	XX											SHEET NO.
			NO.	DATE	REVISION		BY	APVD							



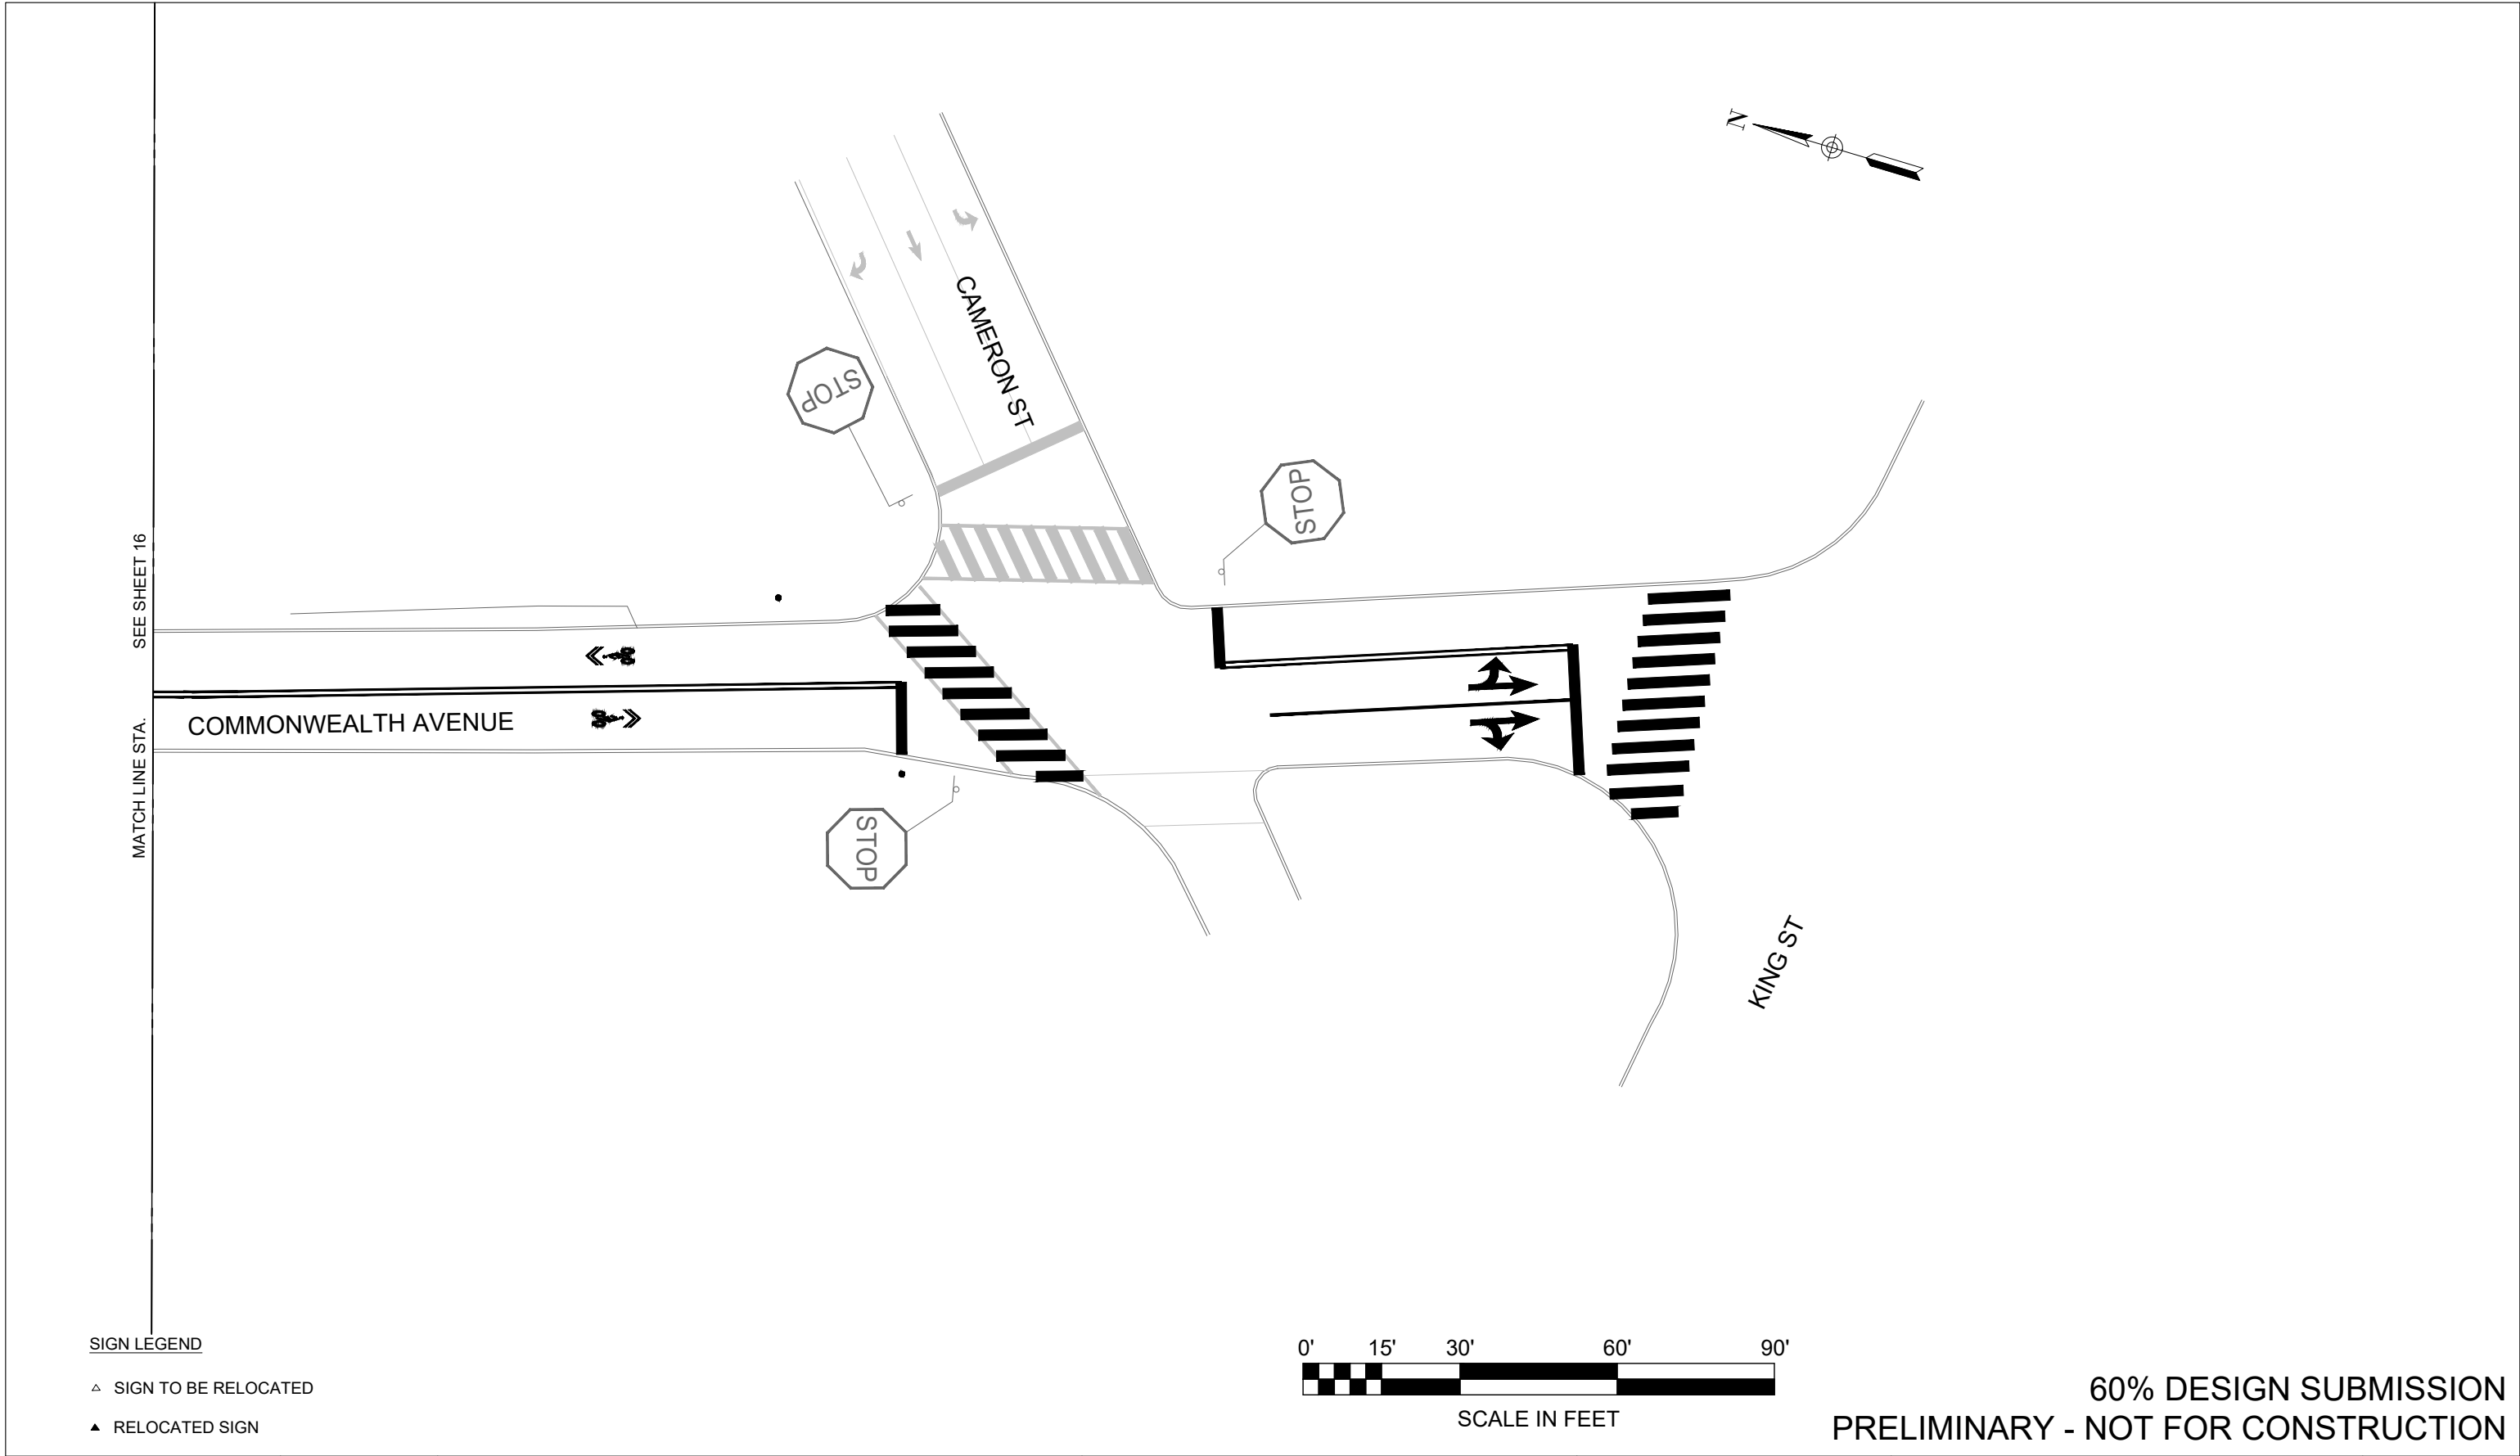

SIGN LEGEND

- △ SIGN TO BE RELOCATED
- ▲ RELOCATED SIGN

PROFESSIONAL CERTIFICATION		PROFESSIONAL SEAL	REUSE OF DOCUMENTS							<div><div>TOOLE DESIGN</div><div>8484 GEORGIA AVENUE, SUITE 800 SILVER SPRING, MD 20910 PHONE: 301.927.1900 FAX: 301.927.2800 www.tooledesign.com</div></div>	COMMONWEALTH AVENUE COMPLETE STREETS		PAVEMENT MARKING		PROJECT NO.
I HEREBY CERTIFY THAT THESE PLANS WERE PREPARED OR APPROVED BY ME, AND THAT I AM A DULY LICENSED PROFESSIONAL ENGINEER UNDER THE LAWS OF THE STATE OF [STATE]. LICENSE NO. _____, EXPIRATION DATE: _____.			ALL DRAWINGS ARE INSTRUMENTS OF PROFESSIONAL SERVICE FOR THIS PROJECT. REUSE OR ALTERATION IS AT THE USER'S SOLE RISK.								PAVEMENT MARKING AND SIGNING PLAN		DATE		
			DSGN	SD									DRAWING NO.		
			DR	MMG									C1-9		
			CHK	RP									SHEET NO.		
APVD	XX	NO.	DATE	REVISION			BY	APVD							